


SCHAAL 1/50

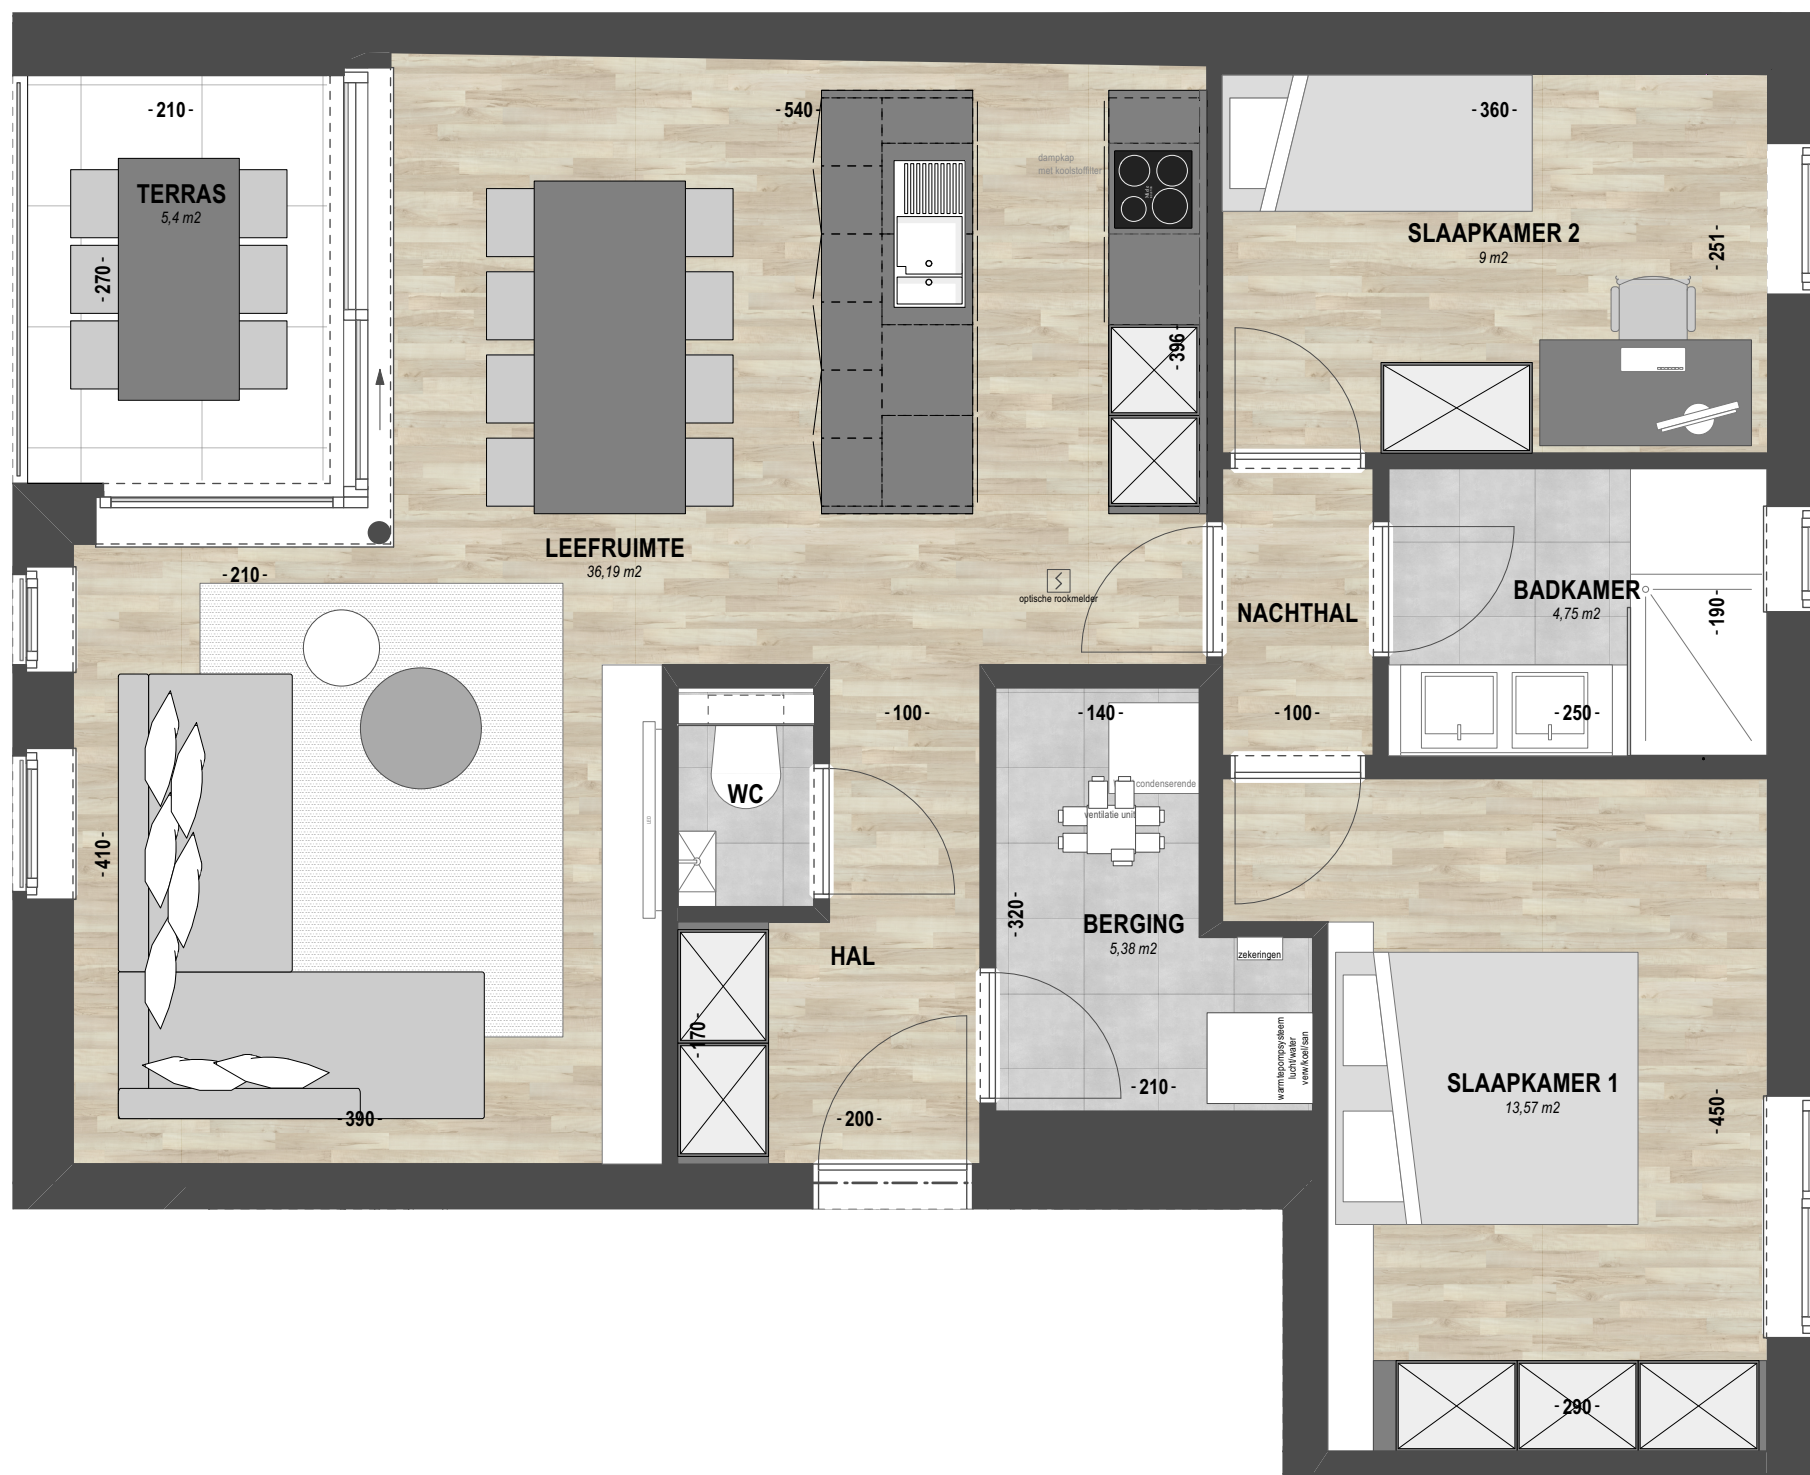

ontwerper
paternotte architecten
Gorseweg 71
3800 SINT-TRUIDEN
T : 011 68 68 06 E : info@pa-ar.be



bouwheer
A. Verelst Development
Trekschurenstraat 245
3500 HASSELT
T : 011 96 54 09 E : info@av-development.be

project
MEERGEZINSWONINGENCOMPLEX 10 & 5 WOONENTITEITEN

ligging Gendarmerieplein - Edouard Hamelstraat, 3400 LANDEN
dossier 19.236 blad dd. 2024-02-06

APPARTEMENT A001

bruto opp. : 91,68m²
terras opp. : 5,40m²